


CONTINUOUS DOWSIL™ 791 SILICONE WEATHERPROOFING SEALANT FILLET BEAD AROUND PIPE OR CONDUIT - SEALANT TO HAVE MIN. ¼" BITE ONTO SUBSTRATES

DEFENDAIR™ 200C AIR AND WEATHER BARRIER COATING

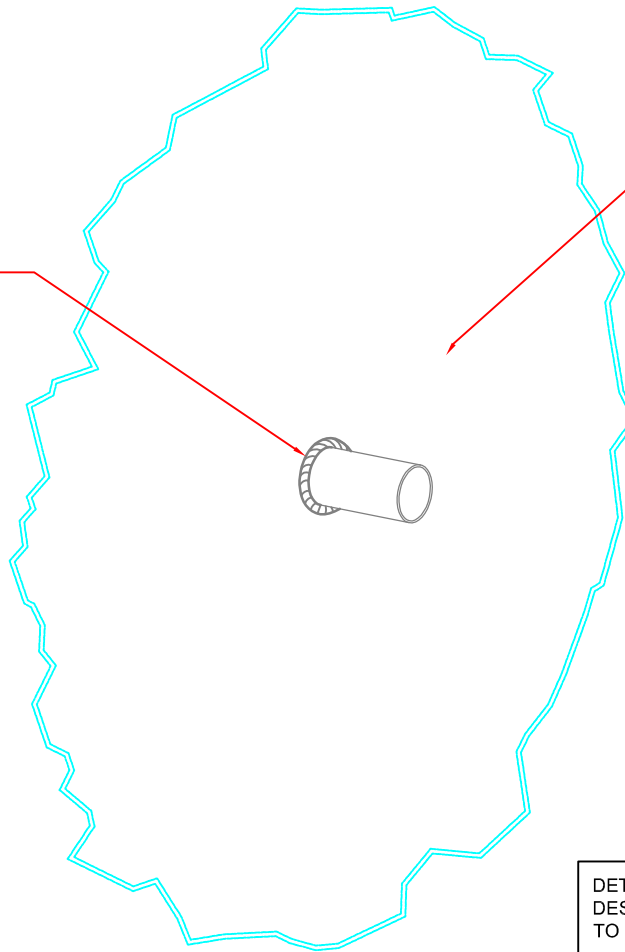

ANY COMMENTS, MARK-UP TO DESIGN DETAILS, OR ILLUSTRATIONS ARE PROVIDED TO SUGGEST HOW DOW SILICONES' BETTER BARRIER PRODUCTS MAY BE INCORPORATED INTO A PROJECT. DOW SILICONES DOES NOT OFFER DESIGN SERVICES. ALL INFORMATION AND ILLUSTRATIONS ARE PROVIDED ON AN "AS-IS" BASIS WITHOUT ANY WARRANTY WHATSOEVER, INCLUDING ANY IMPLIED WARRANTIES OF MERCHANTABILITY OR FITNESS FOR A PARTICULAR PURPOSE.

DETAIL IS CONCEPTUAL AND DESCRIBES DESIGN INTENT. IT DOES NOT PURPORT TO SHOW ALL CONDITIONS

52 MINOR PENETRATION FLASHING
SCALE: N.T.S.

61-8075-01 C



DOWSIL™ AIR AND WEATHER BARRIER SYSTEMS

DRAWING NO.	52
DATE	11/1/2019