


ANY COMMENTS, MARK-UP TO DESIGN DETAILS, OR ILLUSTRATIONS ARE PROVIDED TO SUGGEST HOW DOW SILICONES' BUILD A BETTER BARRIER PRODUCTS MAY BE INCORPORATED

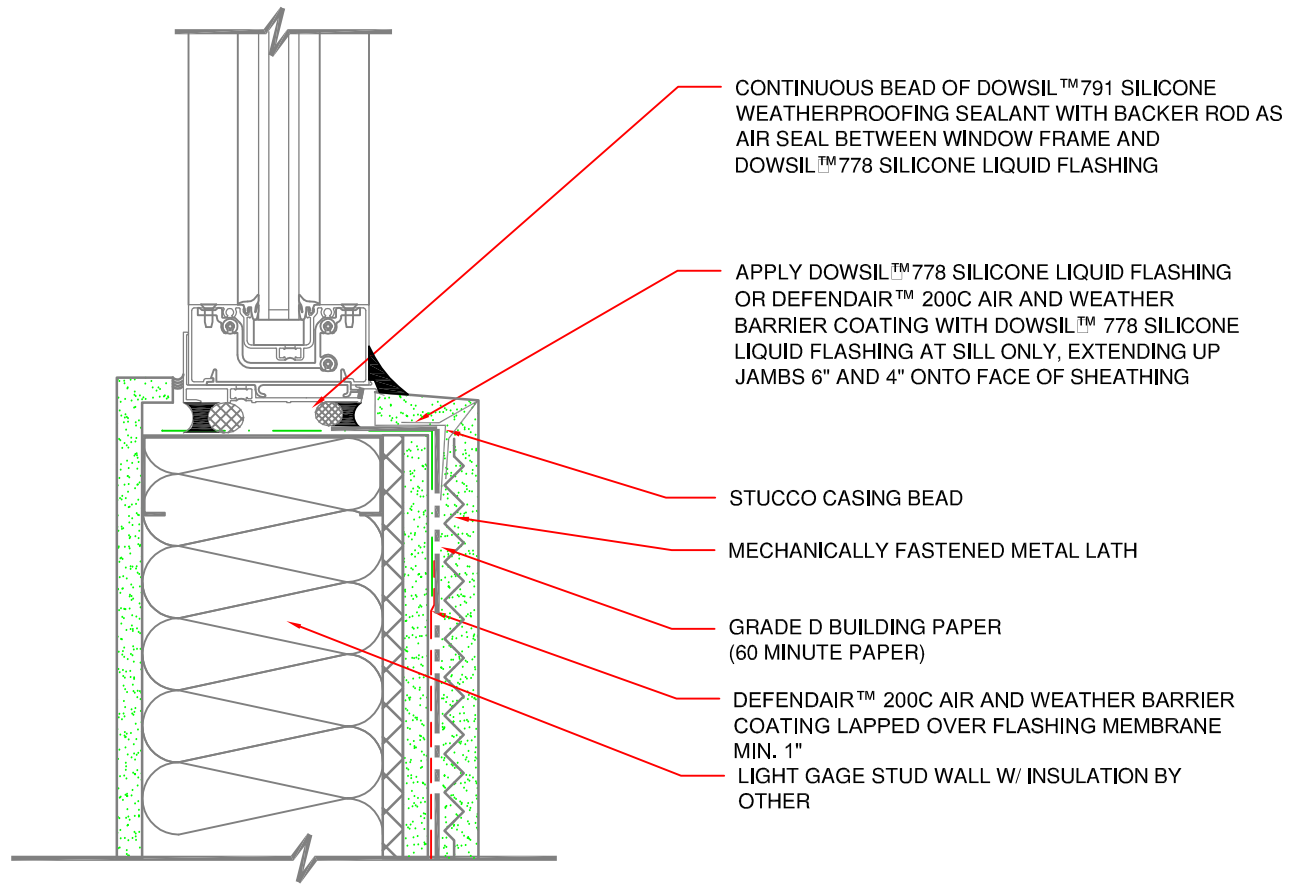

CONTINUOUS BEAD OF DOWSIL™791 SILICONE WEATHERPROOFING SEALANT WITH BACKER ROD AS AIR SEAL BETWEEN WINDOW FRAME AND DOWSIL™778 SILICONE LIQUID FLASHING

APPLY DOWSIL™778 SILICONE LIQUID FLASHING OR DEFENDAIR™ 200C AIR AND WEATHER BARRIER COATING WITH DOWSIL™ 778 SILICONE LIQUID FLASHING AT SILL ONLY, EXTENDING UP JAMBS 6" AND 4" ONTO FACE OF SHEATHING

STUCCO CASING BEAD

MECHANICALLY FASTENED METAL LATH

GRADE D BUILDING PAPER (60 MINUTE PAPER)

DEFENDAIR™ 200C AIR AND WEATHER BARRIER COATING LAPPED OVER FLASHING MEMBRANE MIN. 1"

LIGHT GAGE STUD WALL W/ INSULATION BY OTHER

DETAIL SECTION: STOREFRONT SILL AT STUCCO ON LIGHT GAGE STUD WALL

221

SCALE: 3"=1'-0"

61-8123-01 C



DOWSIL™ AIR AND WEATHER BARRIER SYSTEMS

DRAWING NO.

221

DATE

11/1/2019